

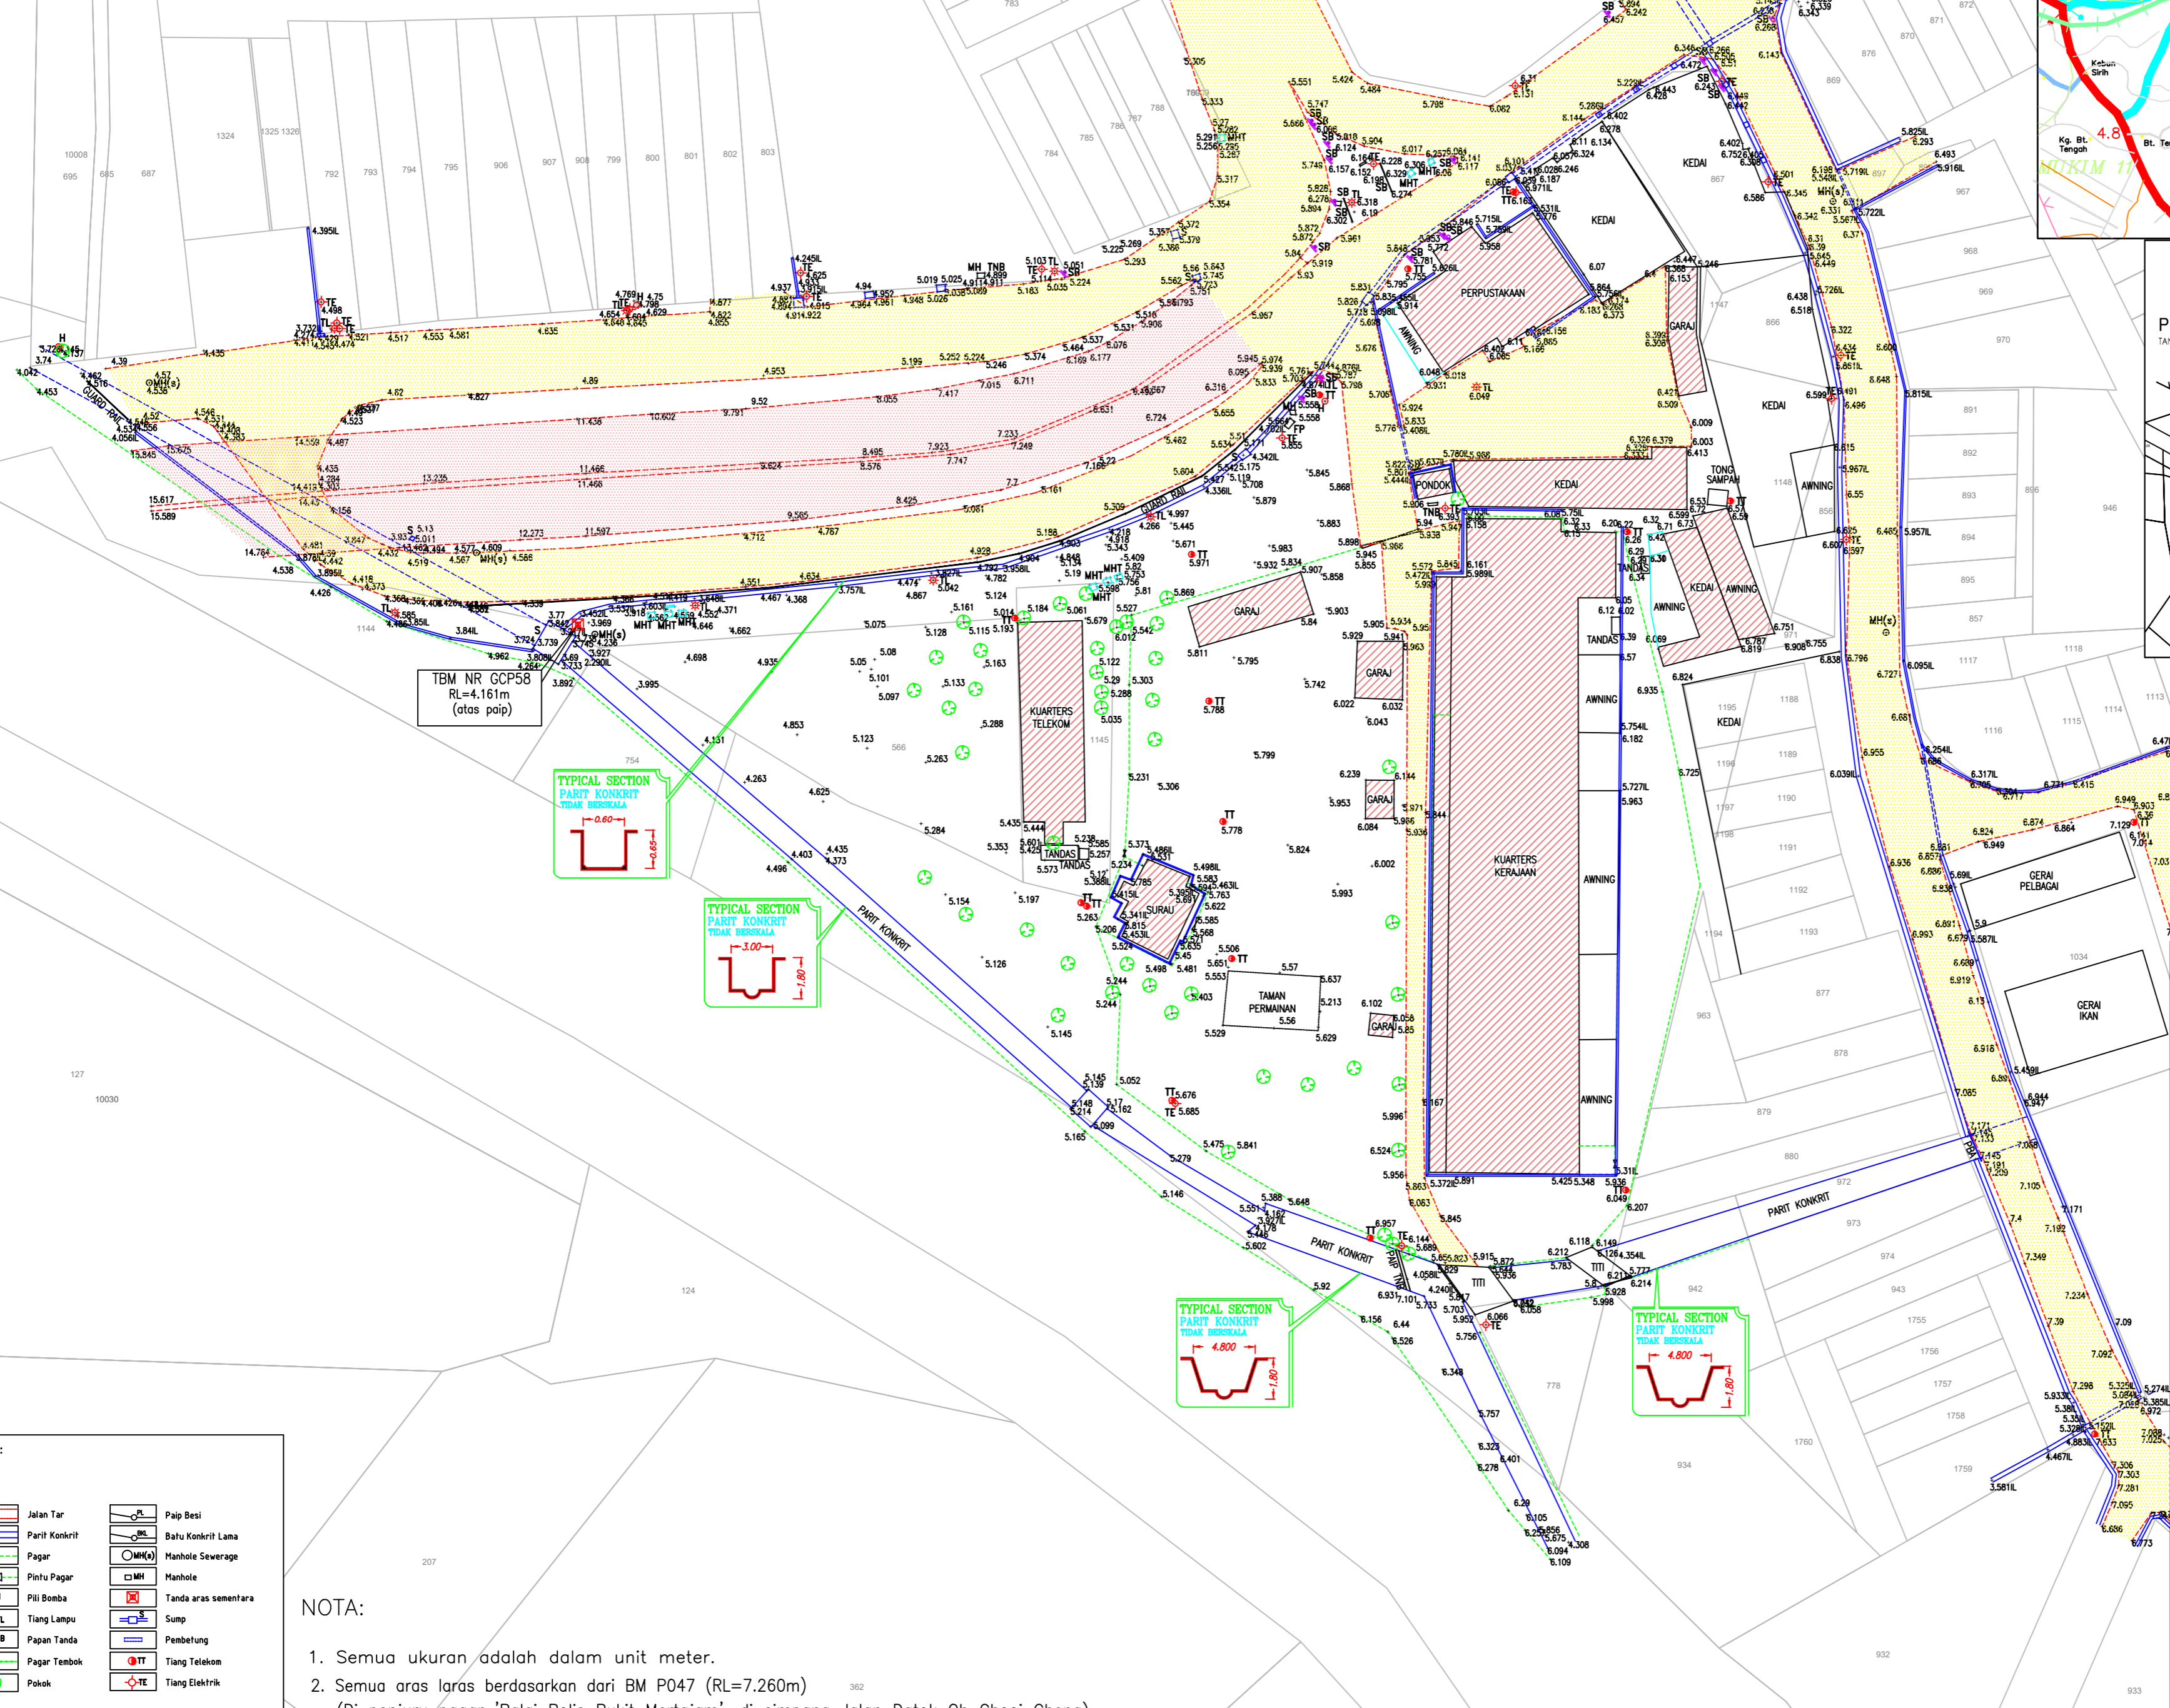




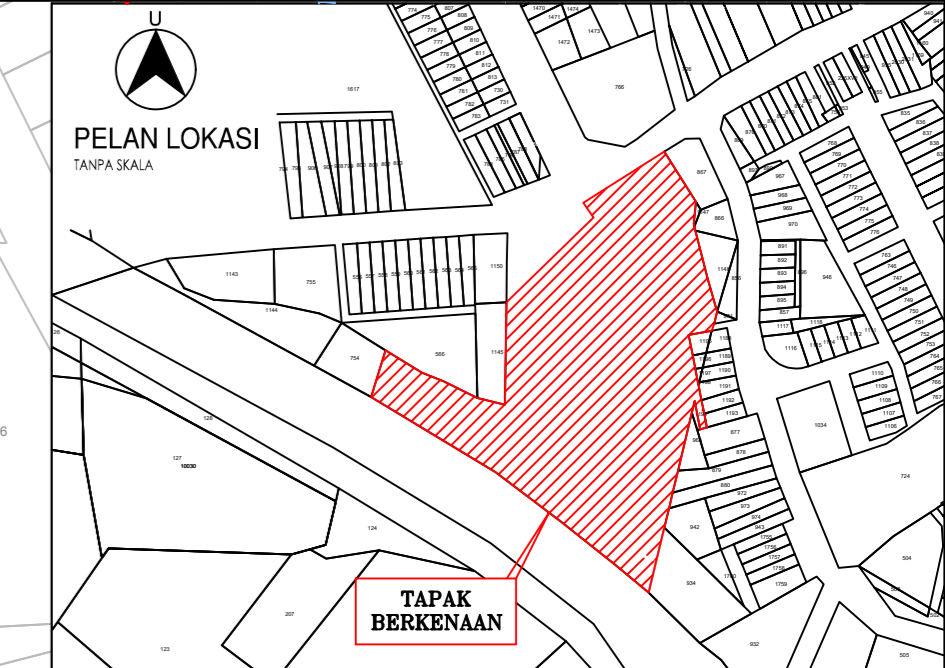


UKUR BUTIRAN DAN ARAS
DI KUARTERS KERAJAAN JALAN PEGAWAI
MUKIM BUKIT MERTAJAM
SEKSYEN 04
DAERAH SEBERANG PERAI TENGAH
PULAU PINANG

SKALA 1: 500
SYIT PIAWAI : 13-C-III

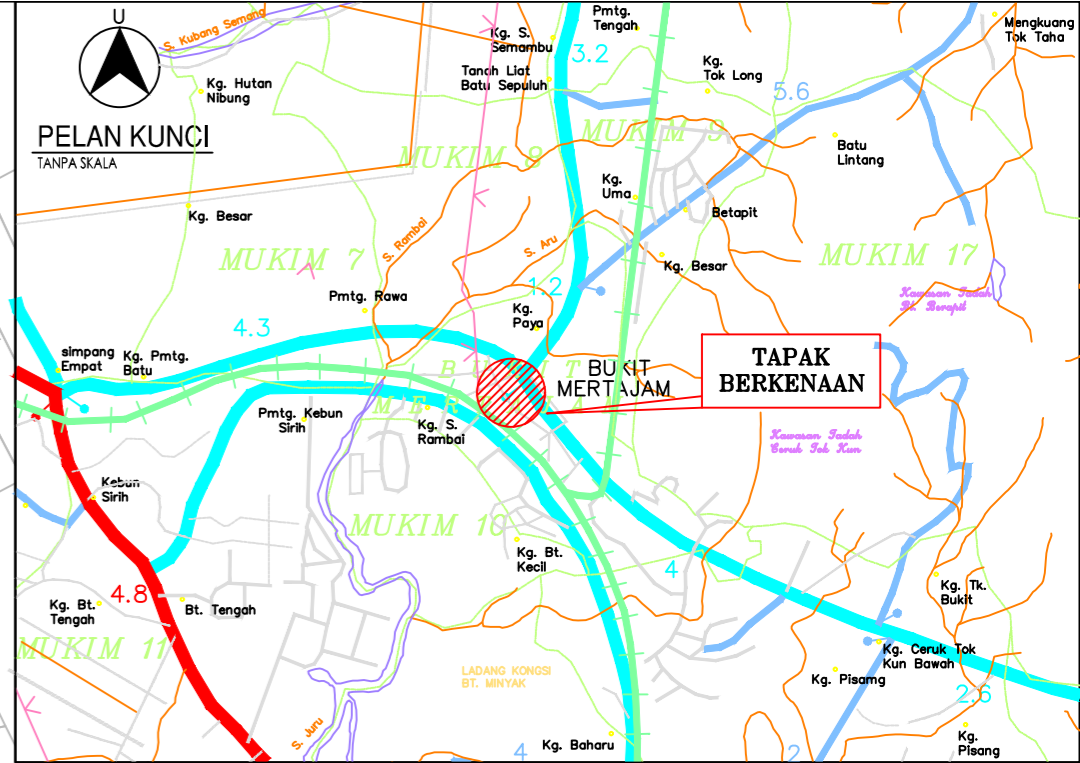

TBM NR GCP56
RL=4.161m
(atas paip)

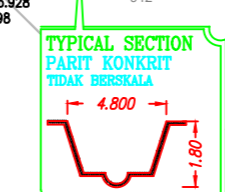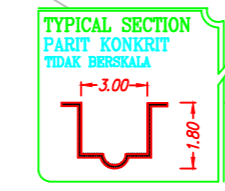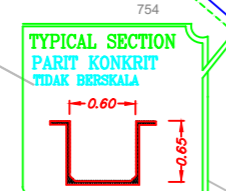

PETUNJUK:

	Jalan Tar		Paip Besi
	Parit Konkrit		Batu Konkrit Lama
	Pagar		Manhole Severage
	Pintu Pagar		Manhole
	Pili Bomba		Tanda aras sementara
	Tiang Lampu		Sump
	Papan Tanda		Pembetung
	Pagar Teabok		Tiang Telekom
	Pokok		Tiang Elektrik

NOTA:

- Semua ukuran adalah dalam unit meter.
- Semua aras laras berdasarkan dari BM P047 (RL=7.260m)
(Di penjuru pagar 'Balai Polis Bukit Mertajam', di simpang Jalan Datok Oh Chooi Cheng)

TAJUK
UKUR BUTIRAN DAN ARAS

TAJUK PROJEK
CADANGAN KERJA-KERJA PEMBANGUNAN PASAR AWAM
BUKIT MERTAJAM DAN PEMBANGUNAN KUARTERS KERAJAAN
JALAN PEGAWAI, SEBERANG PERAI TENGAH, PULAU PINANG

JURUKUR TANAH BERLESEN